

INITIAL

AR Prefecture

017-200041614-20230718-2023_07_01-DE
Reçu le 25/07/2023


**BOIS5C0303
ZIOUES**

17434P0087

**BOIS5C1010
QUARTIER**

**BOIS5C02IP
LAITERIE**

**BOIS5C0808
SURGERE**

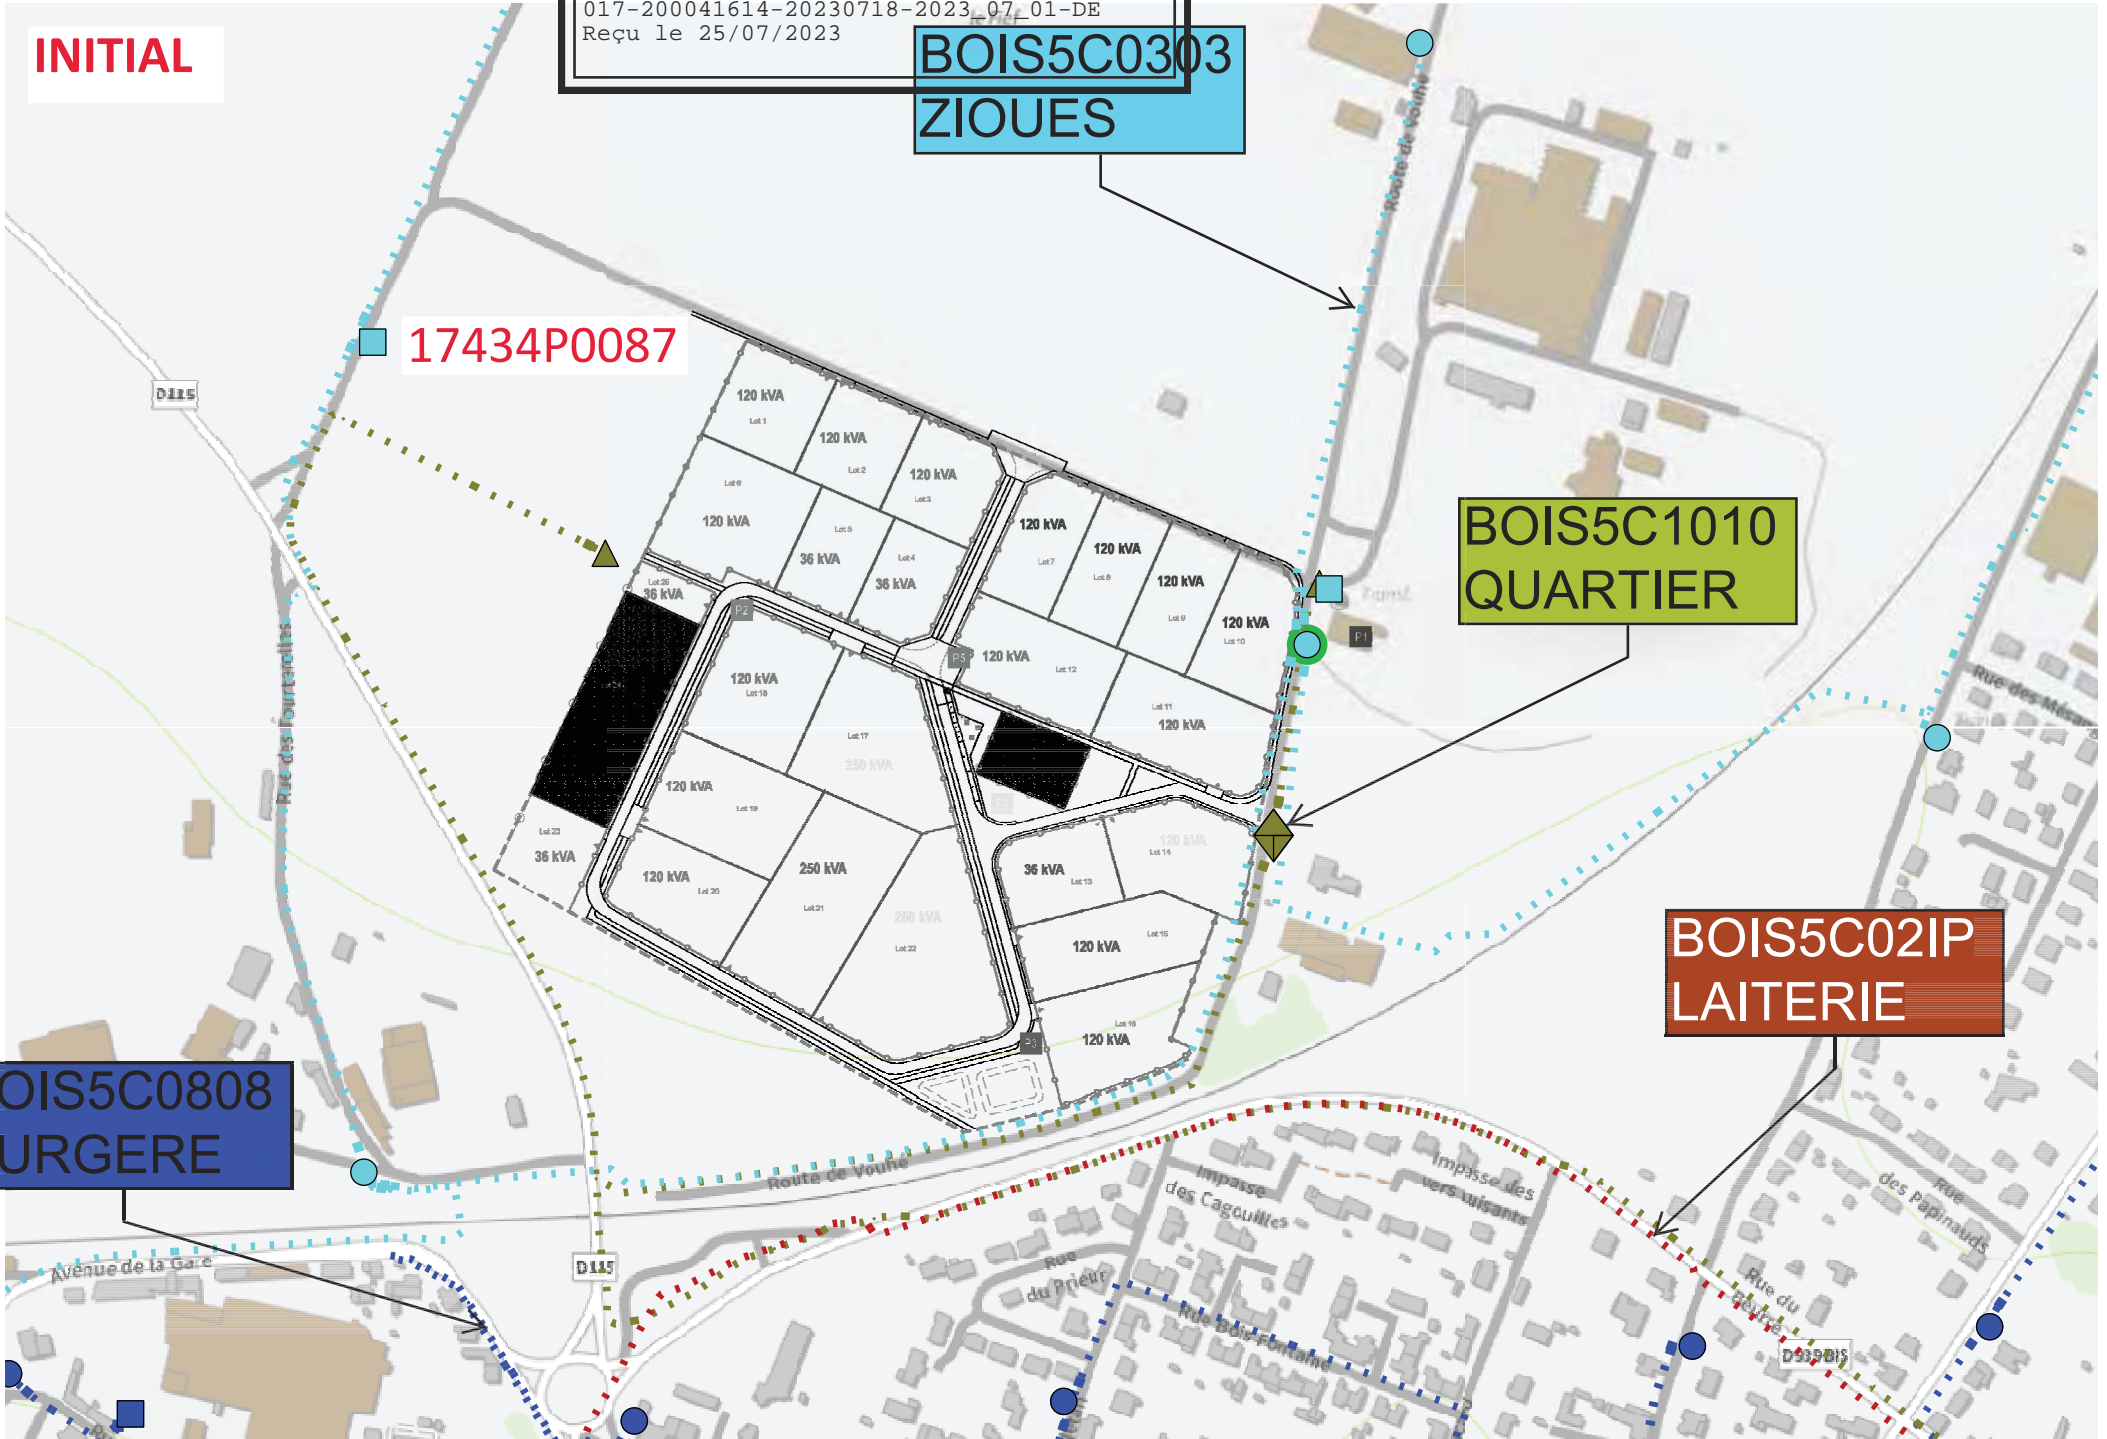


OFR 2850 KW

AR Prefecture
017-200041614-20230718-2023_07_01-DE
Reçu le 25/07/2023

BOIS5C0303
ZIOUES

17434P0087

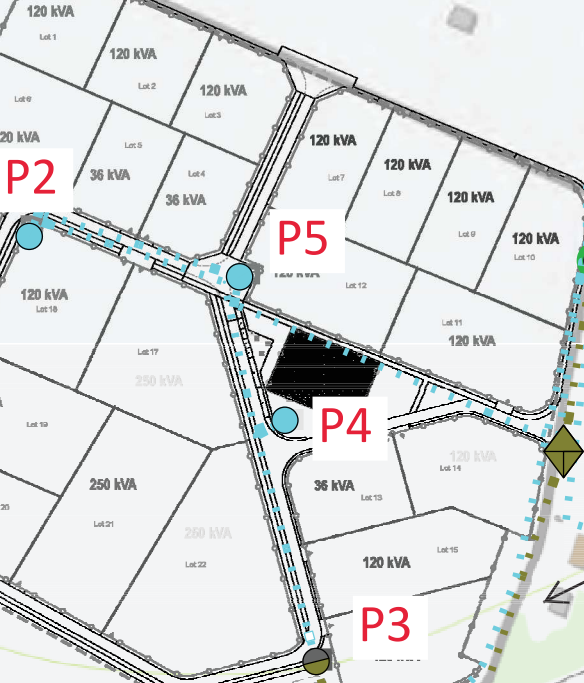

BOIS5C1010
QUARTIER

BOIS5C02IP
LAITERIE

BOIS5C0808
SURGERE

OFR 2850 KW

AR Prefecture

017-200041614-20230718-2023_07_01-DE
Reçu le 25/07/2023

**P2 3UF
2I+P**

240 Alu HTA

**P5 3UF
2I+P**

240 Alu HTA

**P1
17434P0030 Dé-
raccordement câble
allant vers P41 et
raccordement
nouveau 240 Alu
HTA**

ZOOM 1


**P4 3UF
2I+P**

240 Alu HTA

**P3 3UF
2I+P**


ZOOM 2

Tangente sur le départ QUARTIER

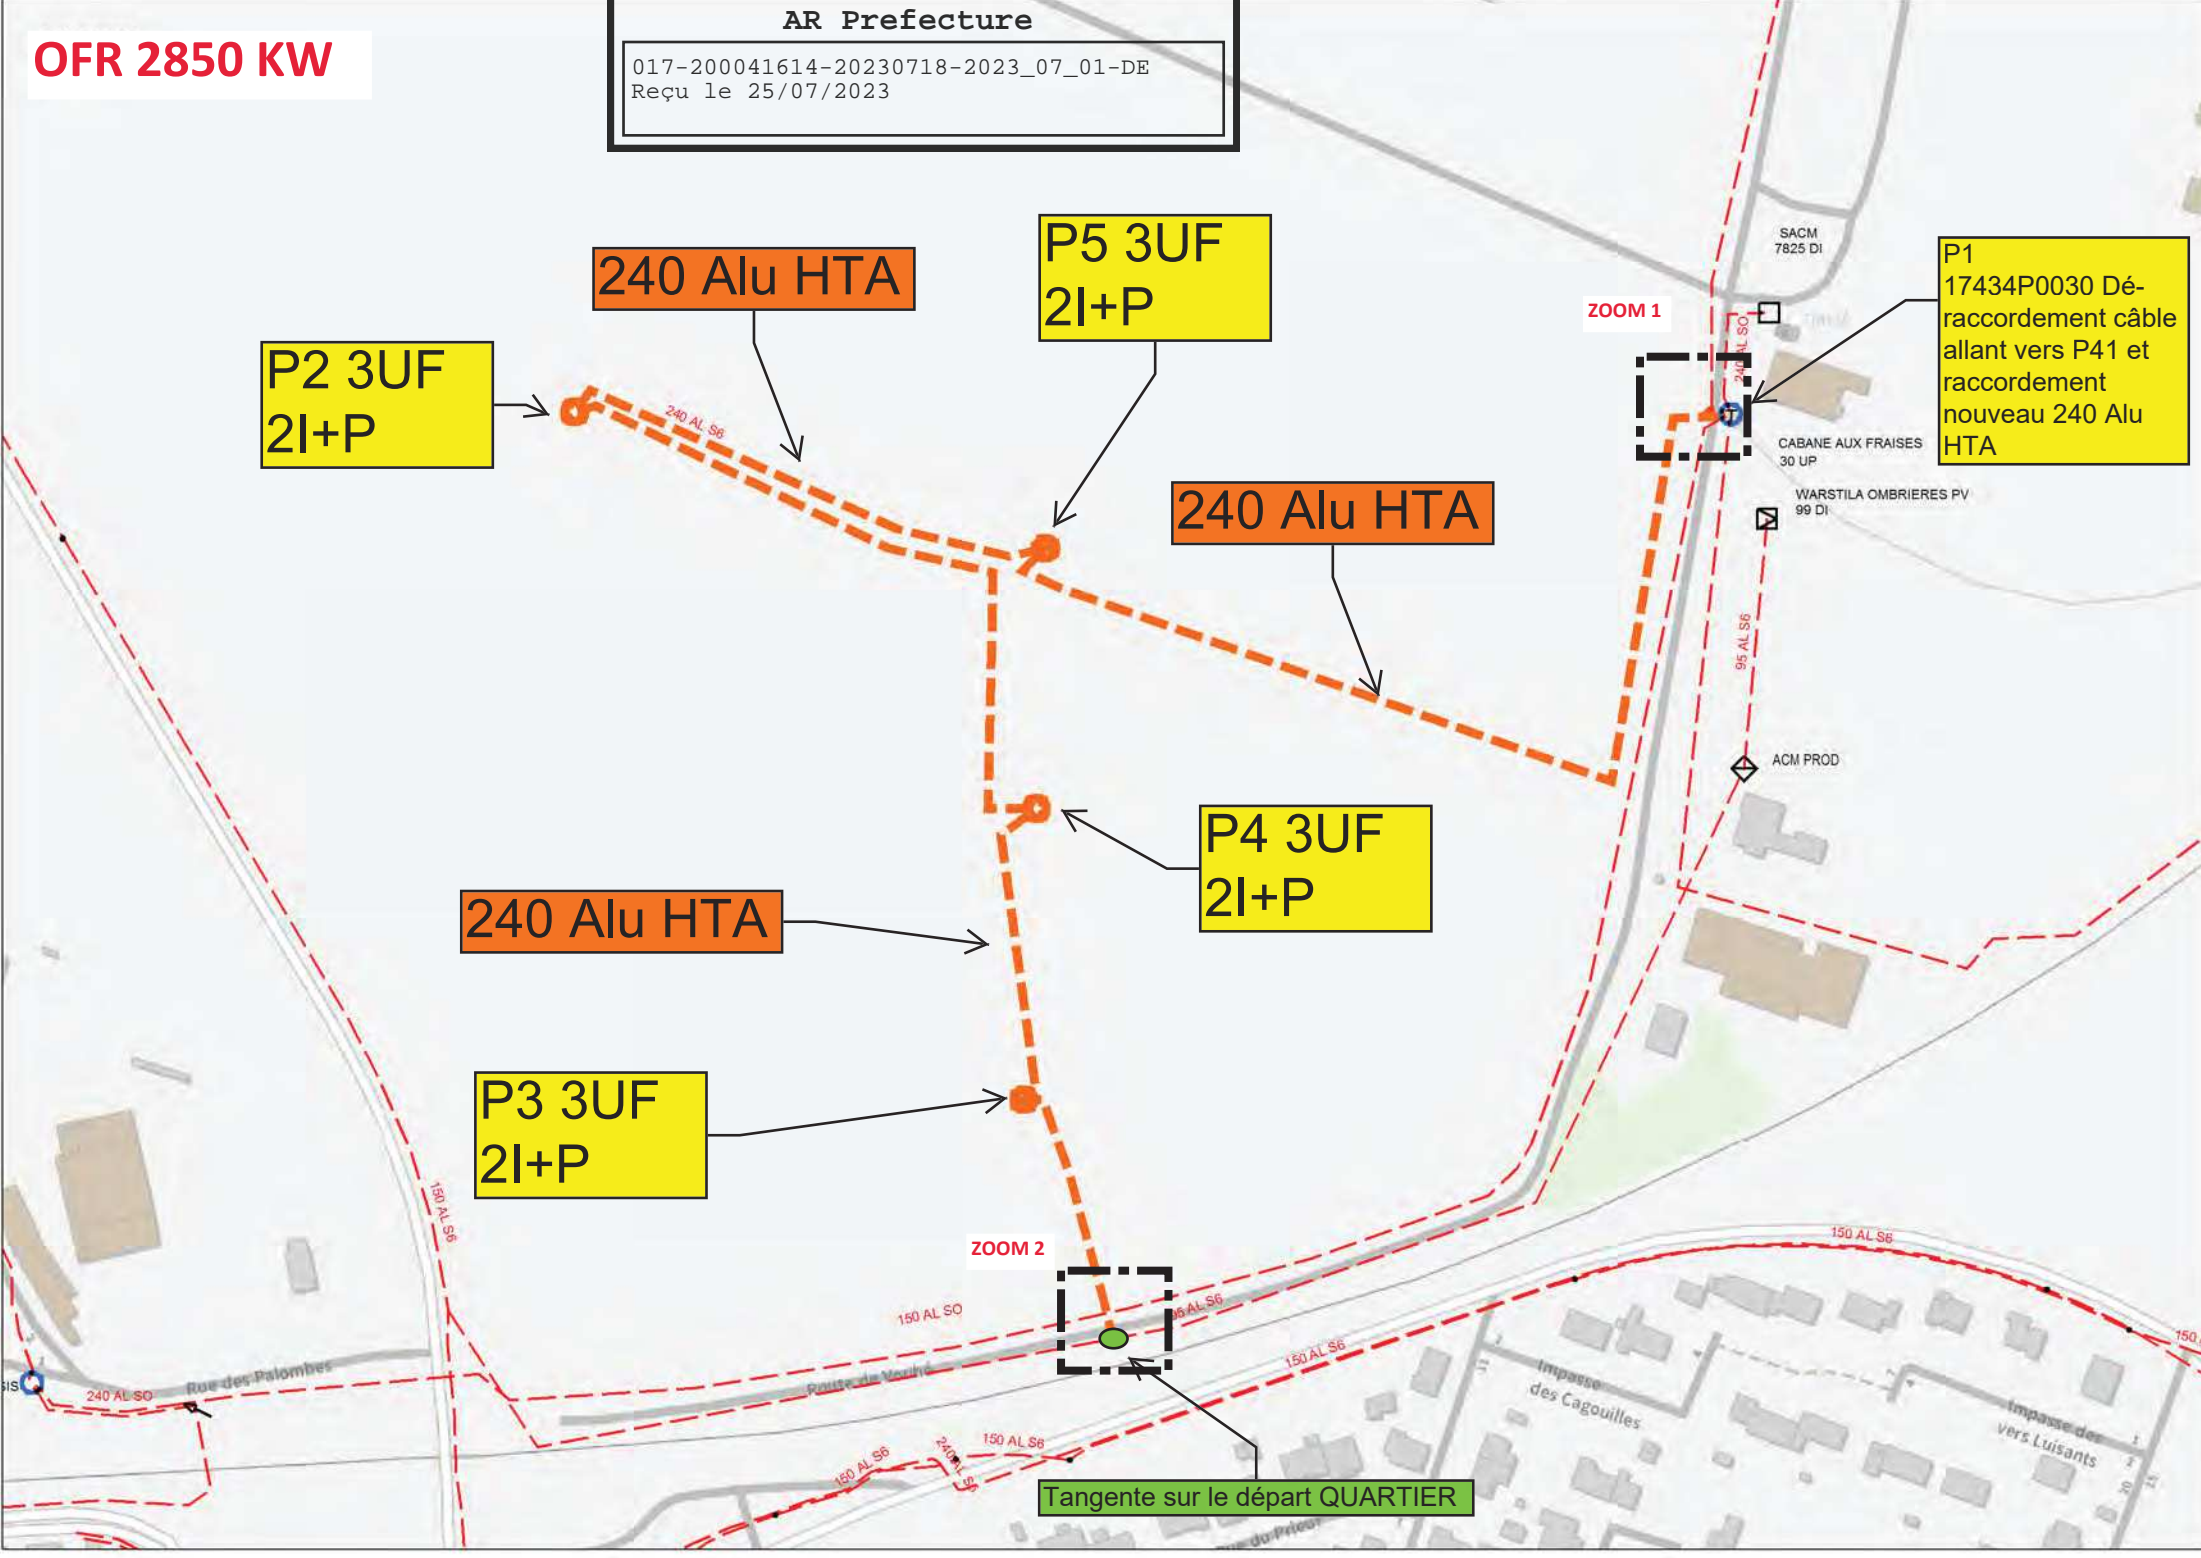

OFR 2850 KW ZOOM 1

AR Prefecture
017-200041614-20230718-2023_07_01-DE
Reçu le 25/07/2023

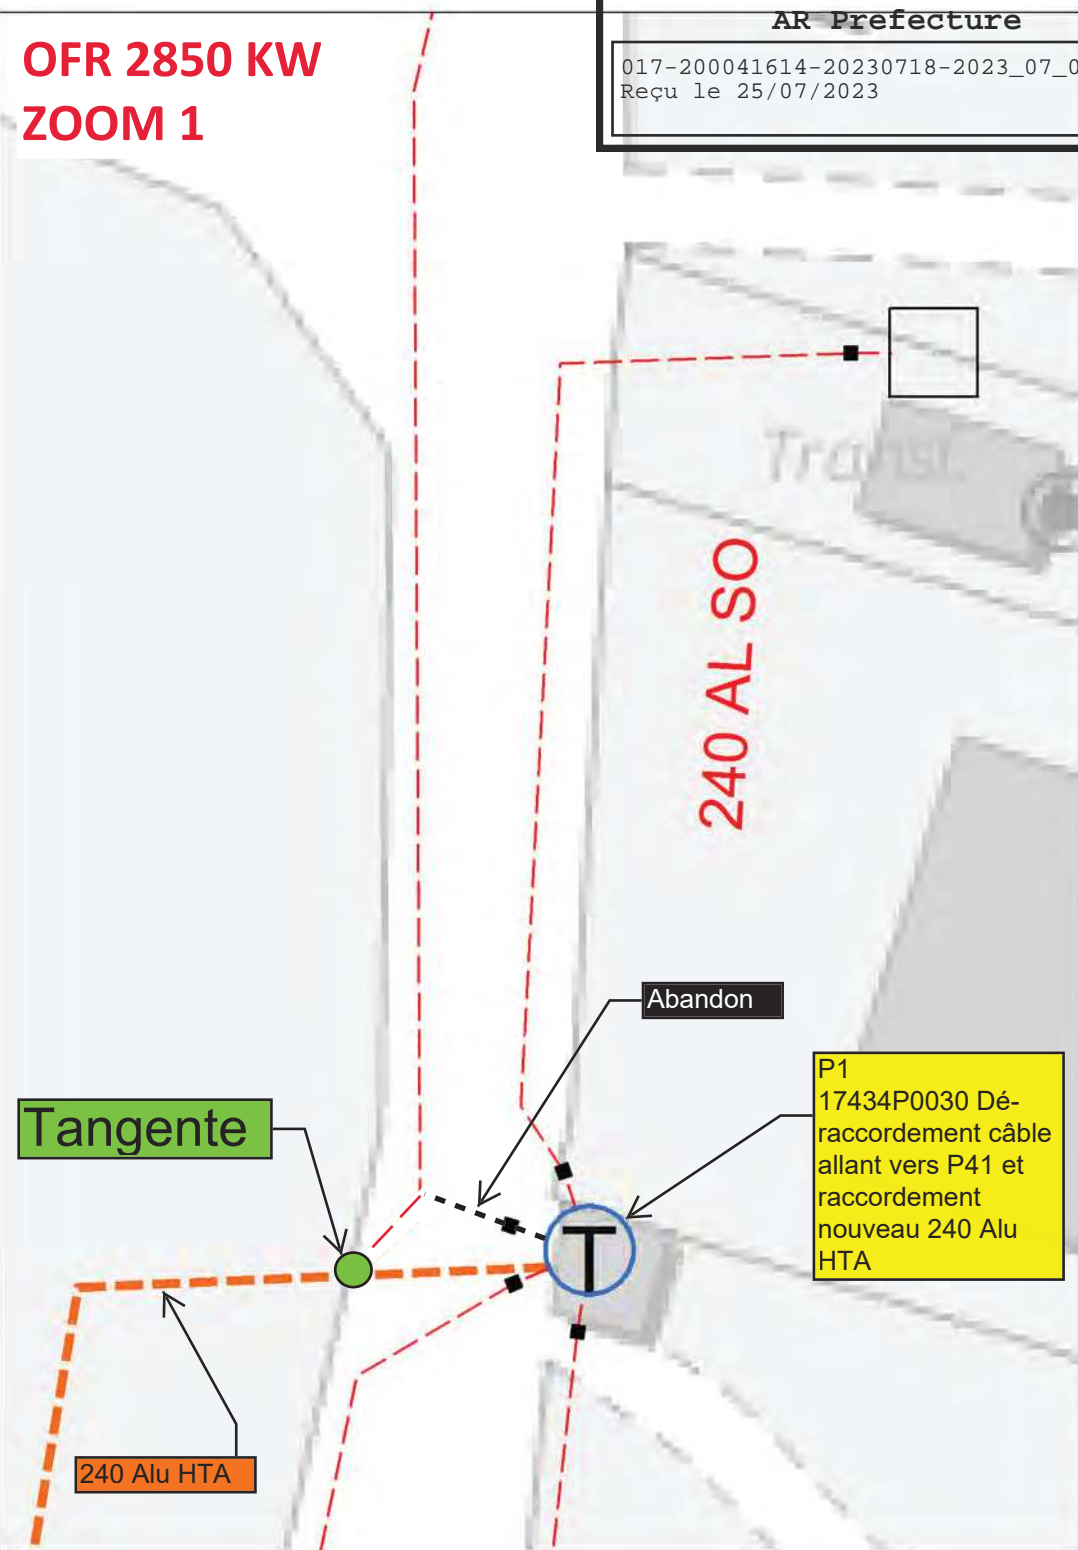

OFR 2850 KW ZOOM 2

